

GOVT COLLEGE OF PHYSICAL EDUCATION FOR
WOMEN, AT DINHATA, IN THE DIST.
COOCH BEHAR.

NOT TO SCALE.

- ① Prop. Const. of Bldg. 24' x 30' in S.W.
- ② Prop. Const. of Bldg. 24' x 30' in S.W.








PROPOSED PLAN OF CONDITIONING HALL AT
GOVT. COLLEGE OF PHYSICAL EDUCATION FOR WOMEN,
AT DINHATA, P.O. DINHATA IN THE DIST OF COOCH BEHAR.

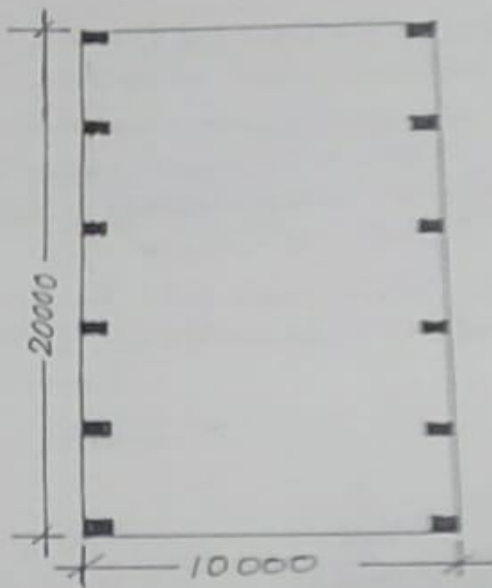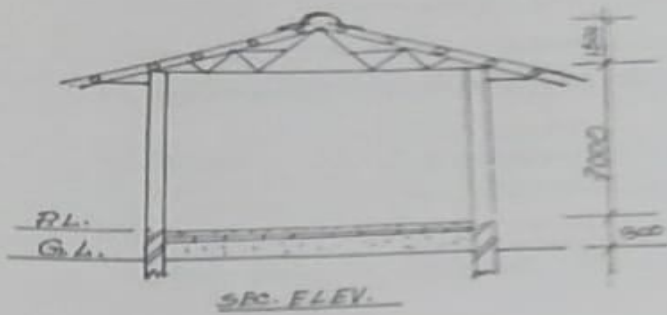



NOT TO SCALE.

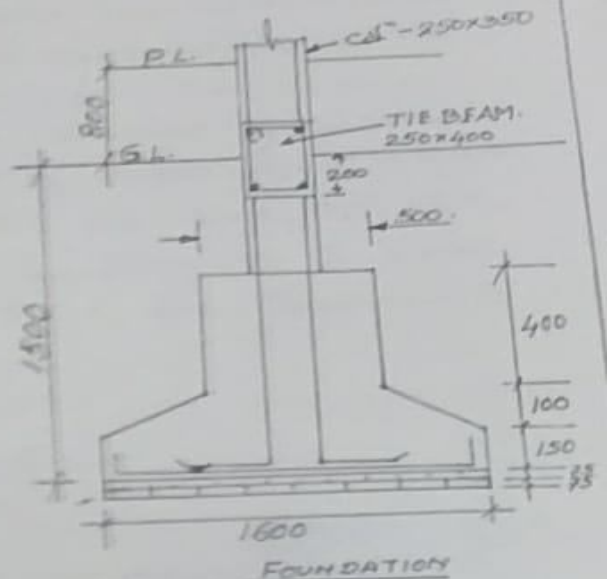


Mouvi Roy
18/12/07

(Signature)
 Asst. Engineer
 Division
 P.W. (CB) District

(Signature)
 Asst. Engineer
 Division
 P.W. (CB) District

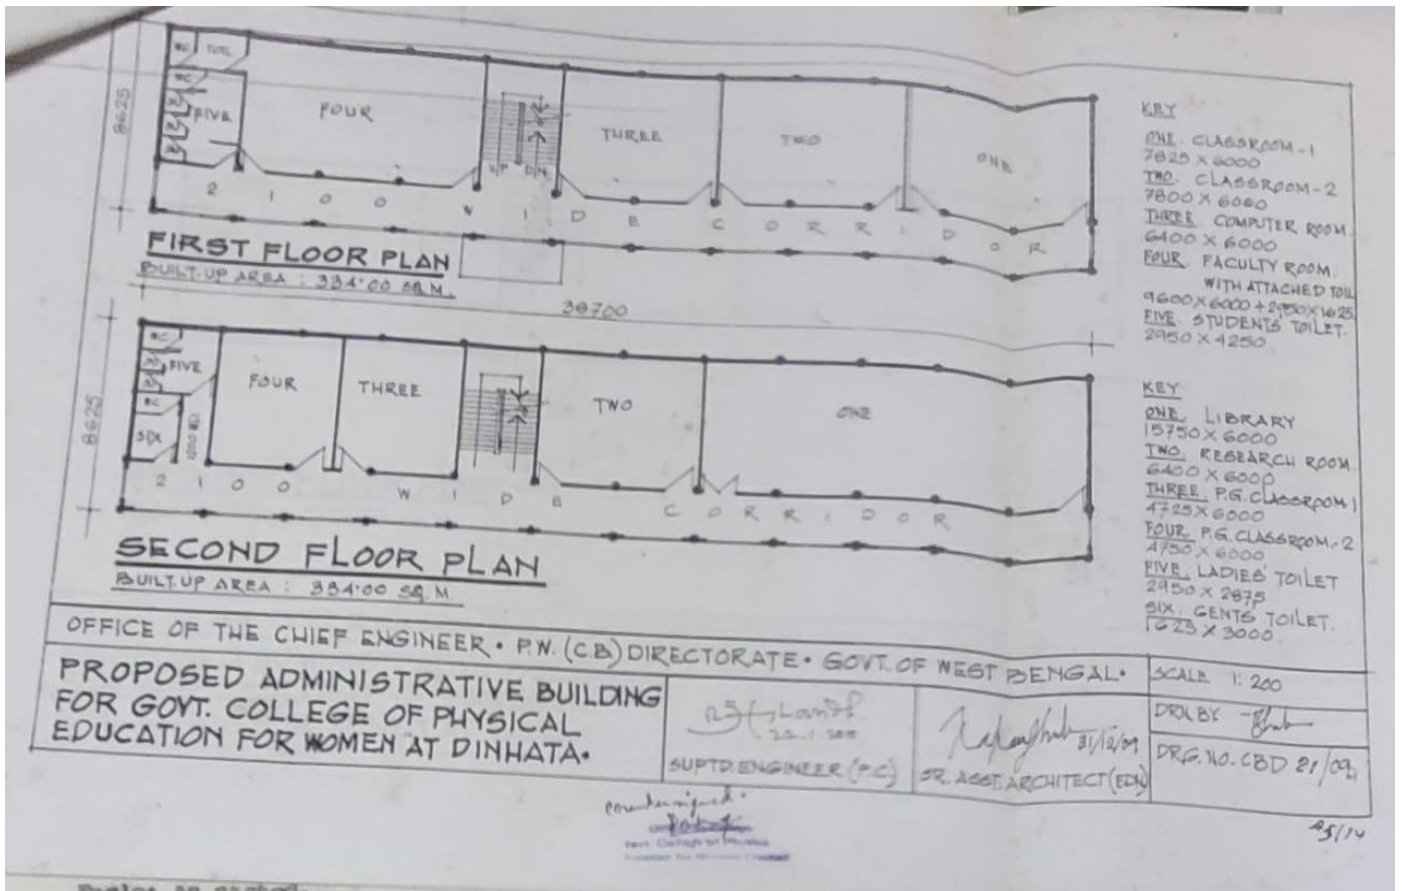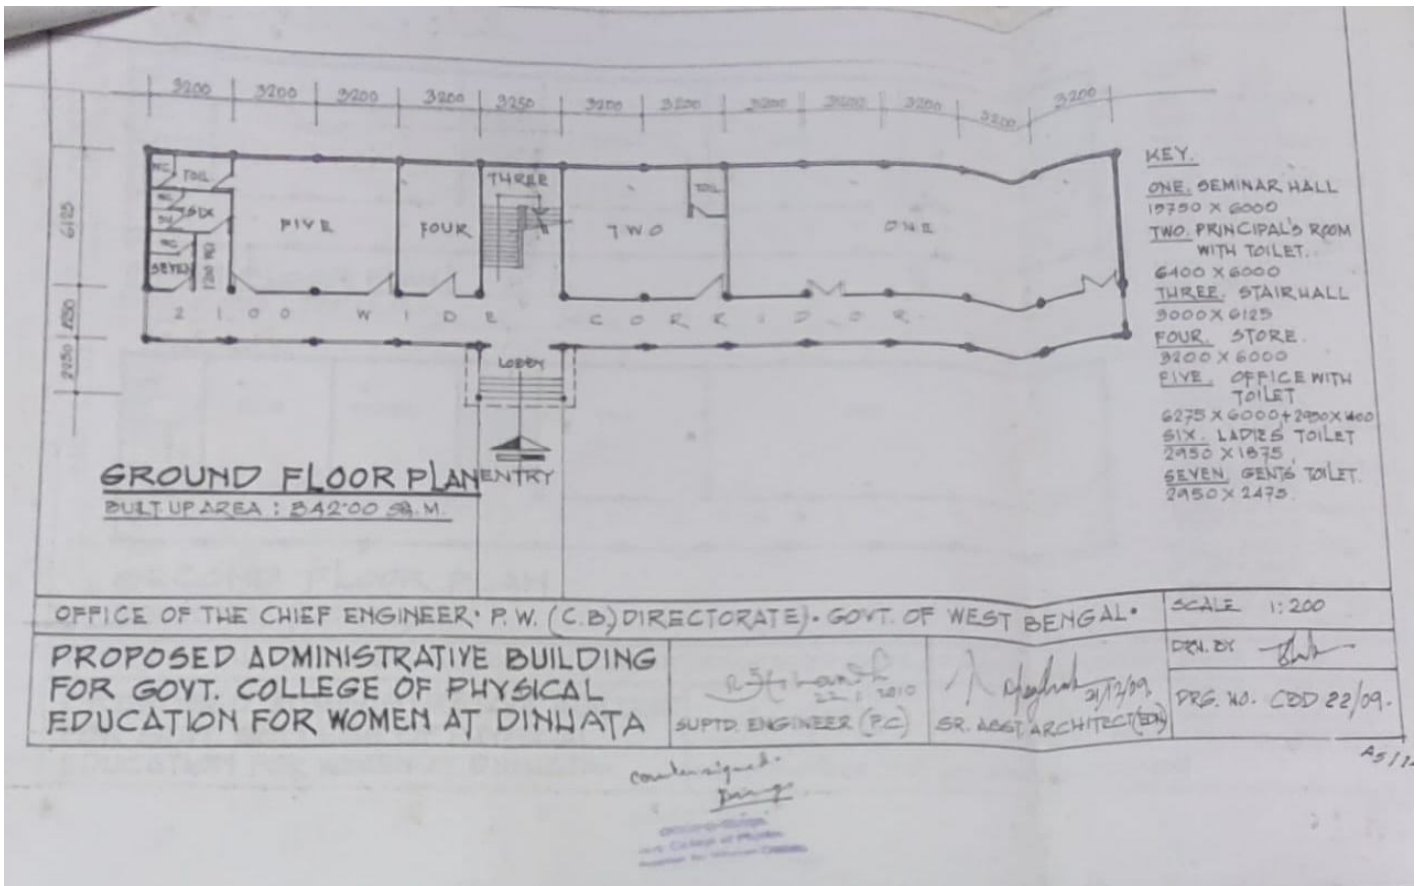

PLAN FOR NIGHT WATCHMAN ROOM
AT GOVT COLLEGE OF PHYSICAL EDUCATION
FOR WOMEN
at Dumbahat, Cochin Behar.

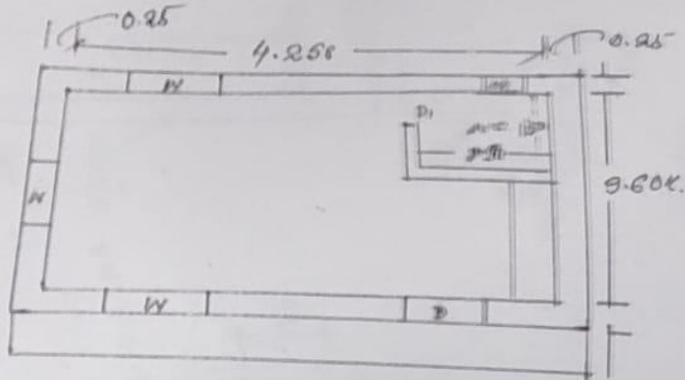

Door & Windows
Schedule


- D - 1.20 x 2.10
- D₁ - 0.75 x 2.10
- W - 1.07 x 1.20
- W₁ - 0.45 x 0.60

Bsb
 19/05/15
 Officer-in-Charge
 Govt. College of Physical
 Education for Women
 P.O. Dumbahat, Dist. Cochin Behar

[Signature]
 Assistant Engineer
 Cochin Behar Sub-Division No. 1
 Social Sector, P.W. Dept.

[Signature]
 Executive Engineer
 Cochin Behar Division Social Sector
 P.W. Dept., Cochin Behar

PROPOSED CONSTRUCTION OF A CLASS ROOM AND COMPUTER ROOM AT
 GOVT. COLLEGE OF PHYSICAL EDUCATION FOR WOMEN, DINHATA,
 P/O- DINHATA, DIST- COOCHBEHAR.

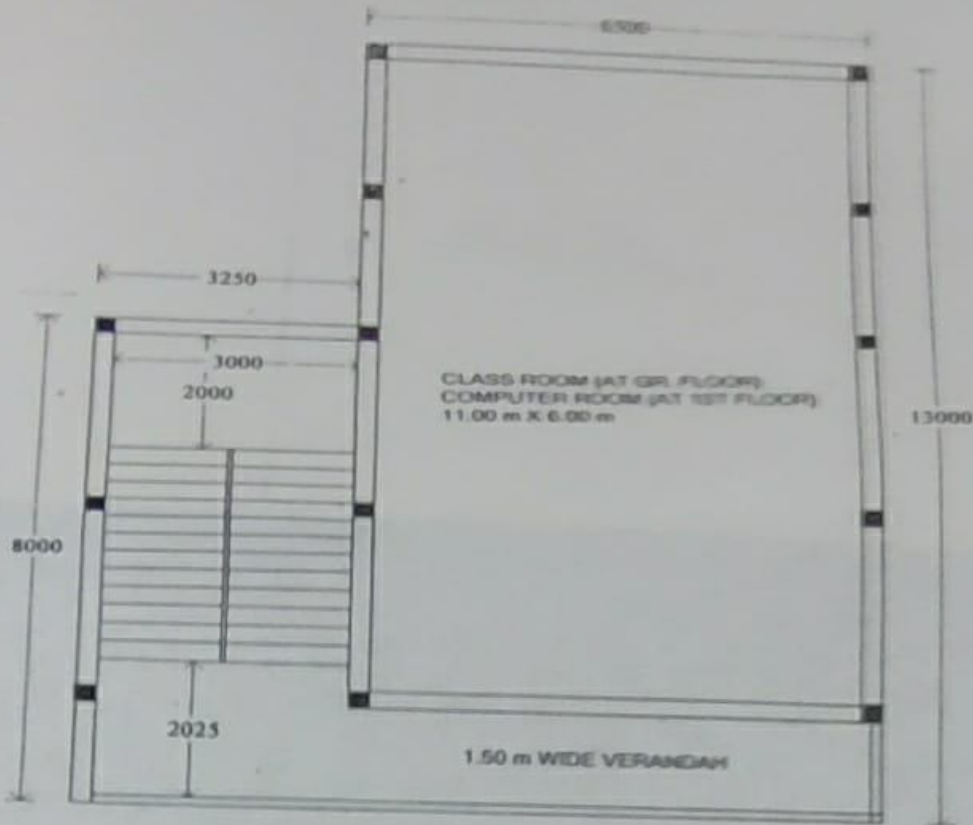

PLAN OF GR. & 1ST FLOOR


Manoj Roy
 S. A. E.
 24/10/08

[Signature]
 24/10/08
 Assistant Engineer
 Public-3
 Cook Bazar
 B. W. (CE) Division

[Signature]
 24.10.08
 Officer-in-Charge
 Govt. College of Physical
 Education for Women
 P.O. Dinhata in Coochbehar

[Signature]
 24/10/08
 Executive Engineer
 Cook Bazar Division
 P.W. (CE) Dept.

INDOOR T.R.G. HALL FOR WOMEN
 WITHIN DINHATA-I DEV. BLOCK UNDER DINHATA 4th DIV. COOCH-BEHAR

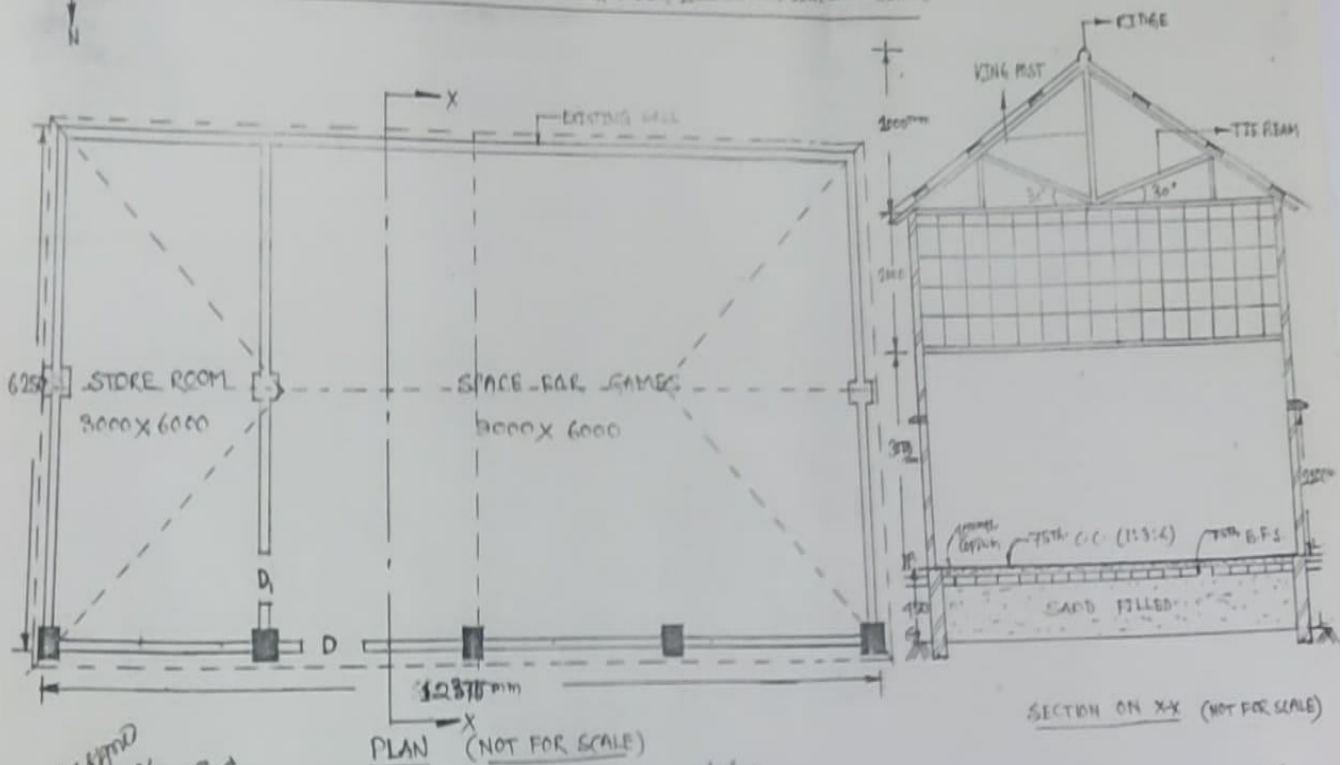

Contract signed
 Officer-in-Charge
 Govt. College of Physical
 Education for Women,
 P.O. Dinhatra, Dt. Cooch-Behar

Designed by
 E.A.R. (W.C.)
 Dinhatra - T.P.S.
 DINHATA


Drawn by
 A.G. B. B. B.
 U.O.C.E.

Estimating Report

1. Name of work:- Estimate for Canteen & Cycle stand for the Govt. C.O.

date 11/10/14

Canteen & Cycle stand for
Govt College of Physical Education for Women

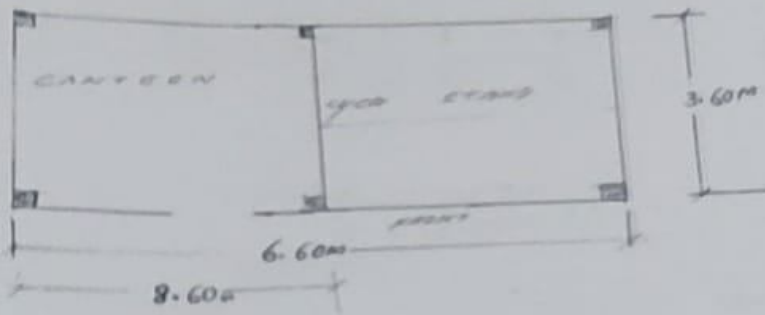


